




1

---


2

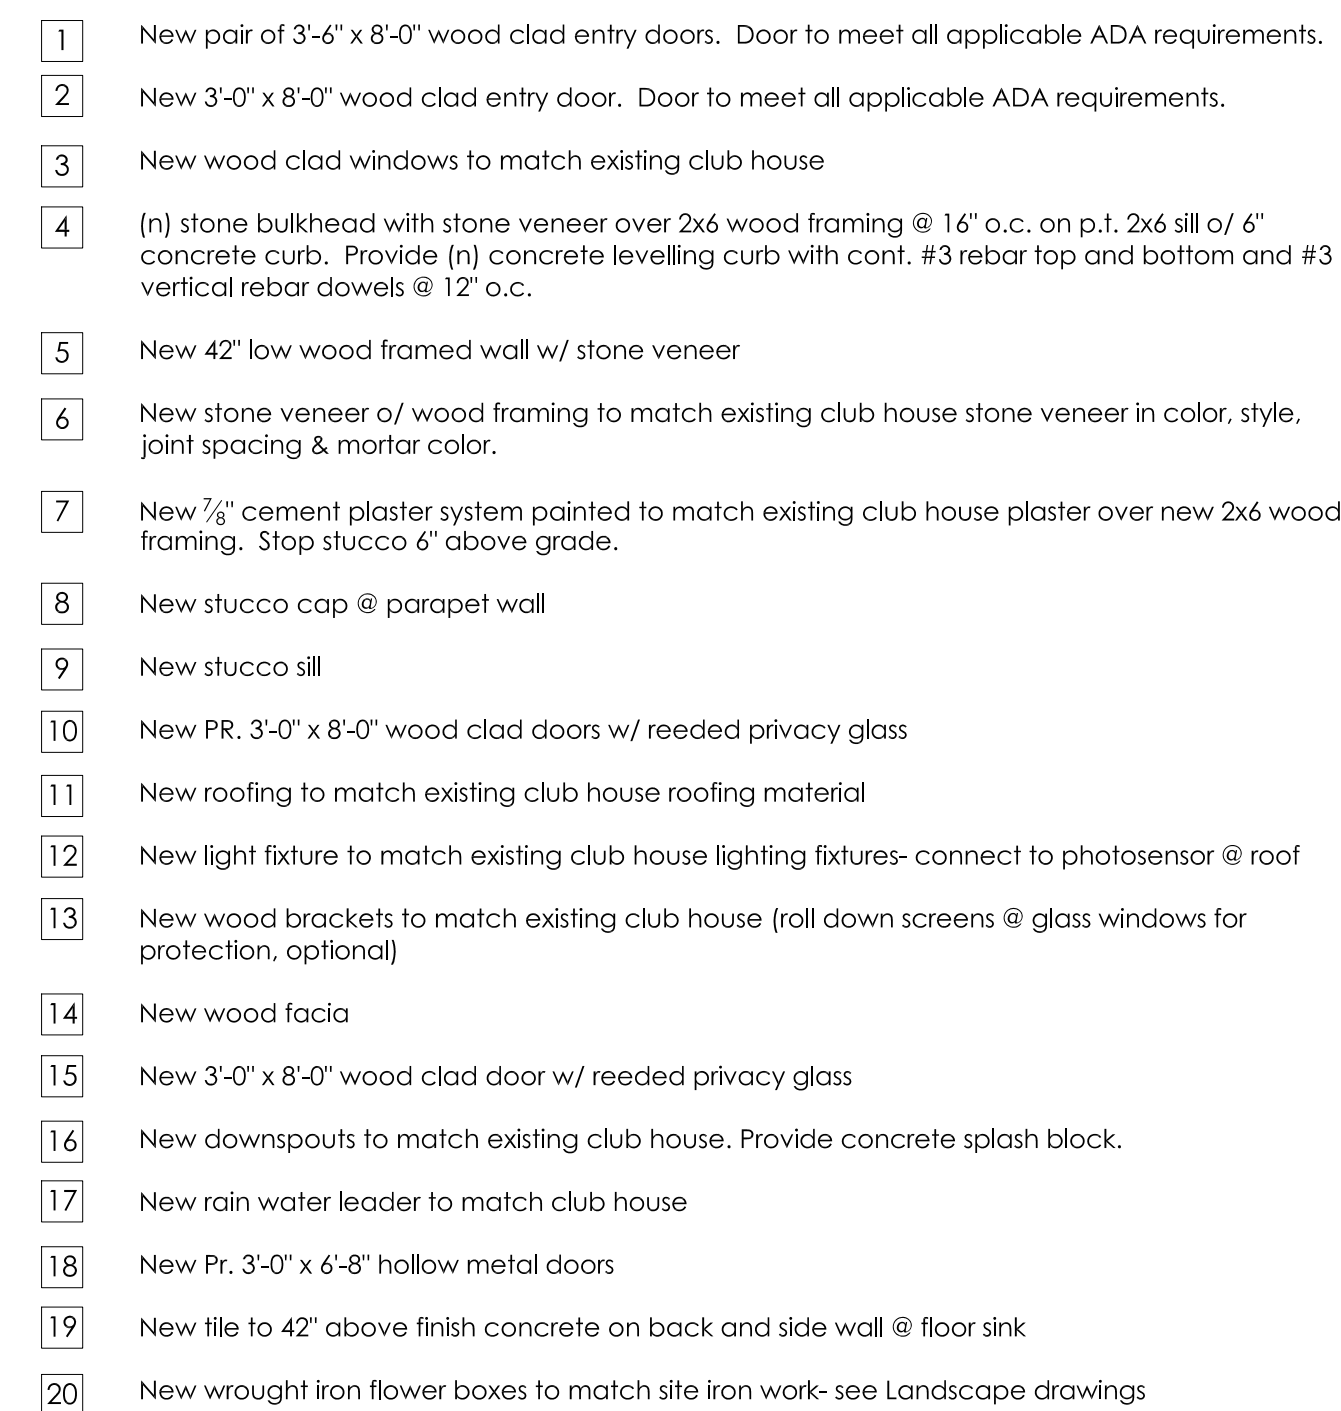


4

3

—

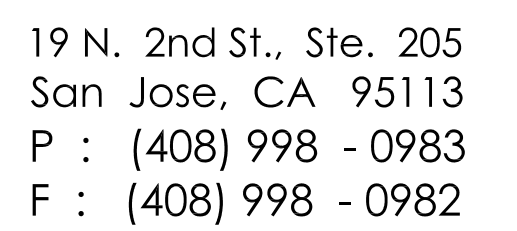

GLENROCK BUILDERS

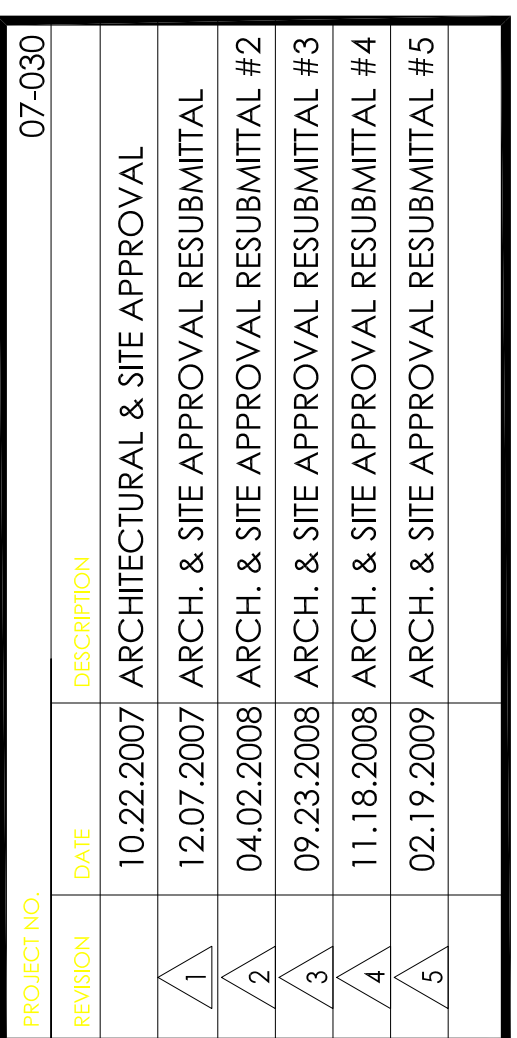

© STUDIO S SQUARED ARCHITECTURE, INC.